




LANGSSCHNITT AA

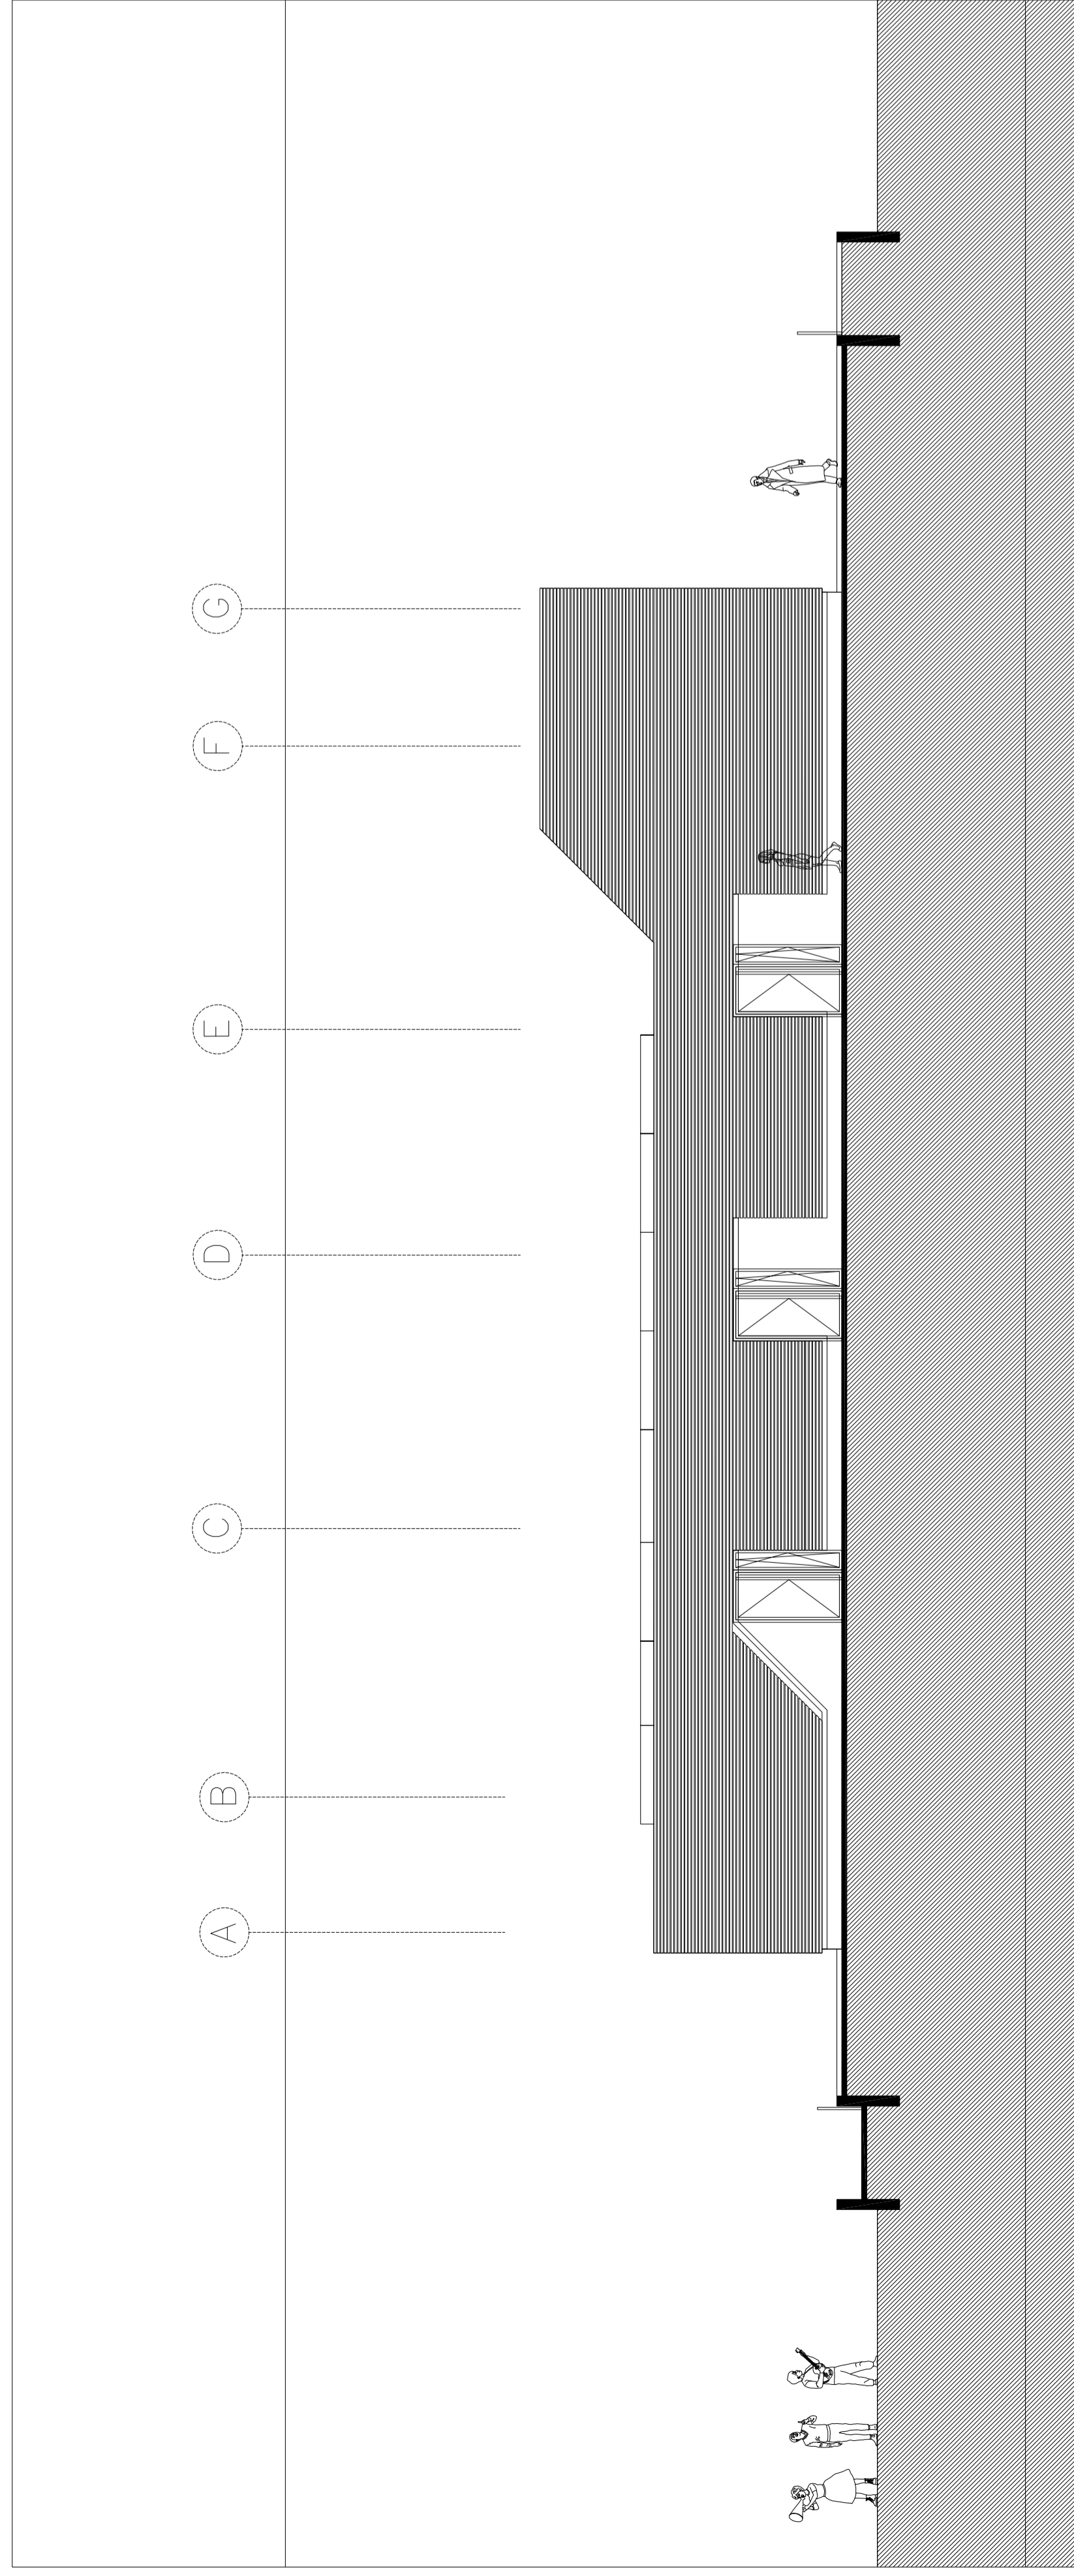


ANSICHT VON SÜDEN

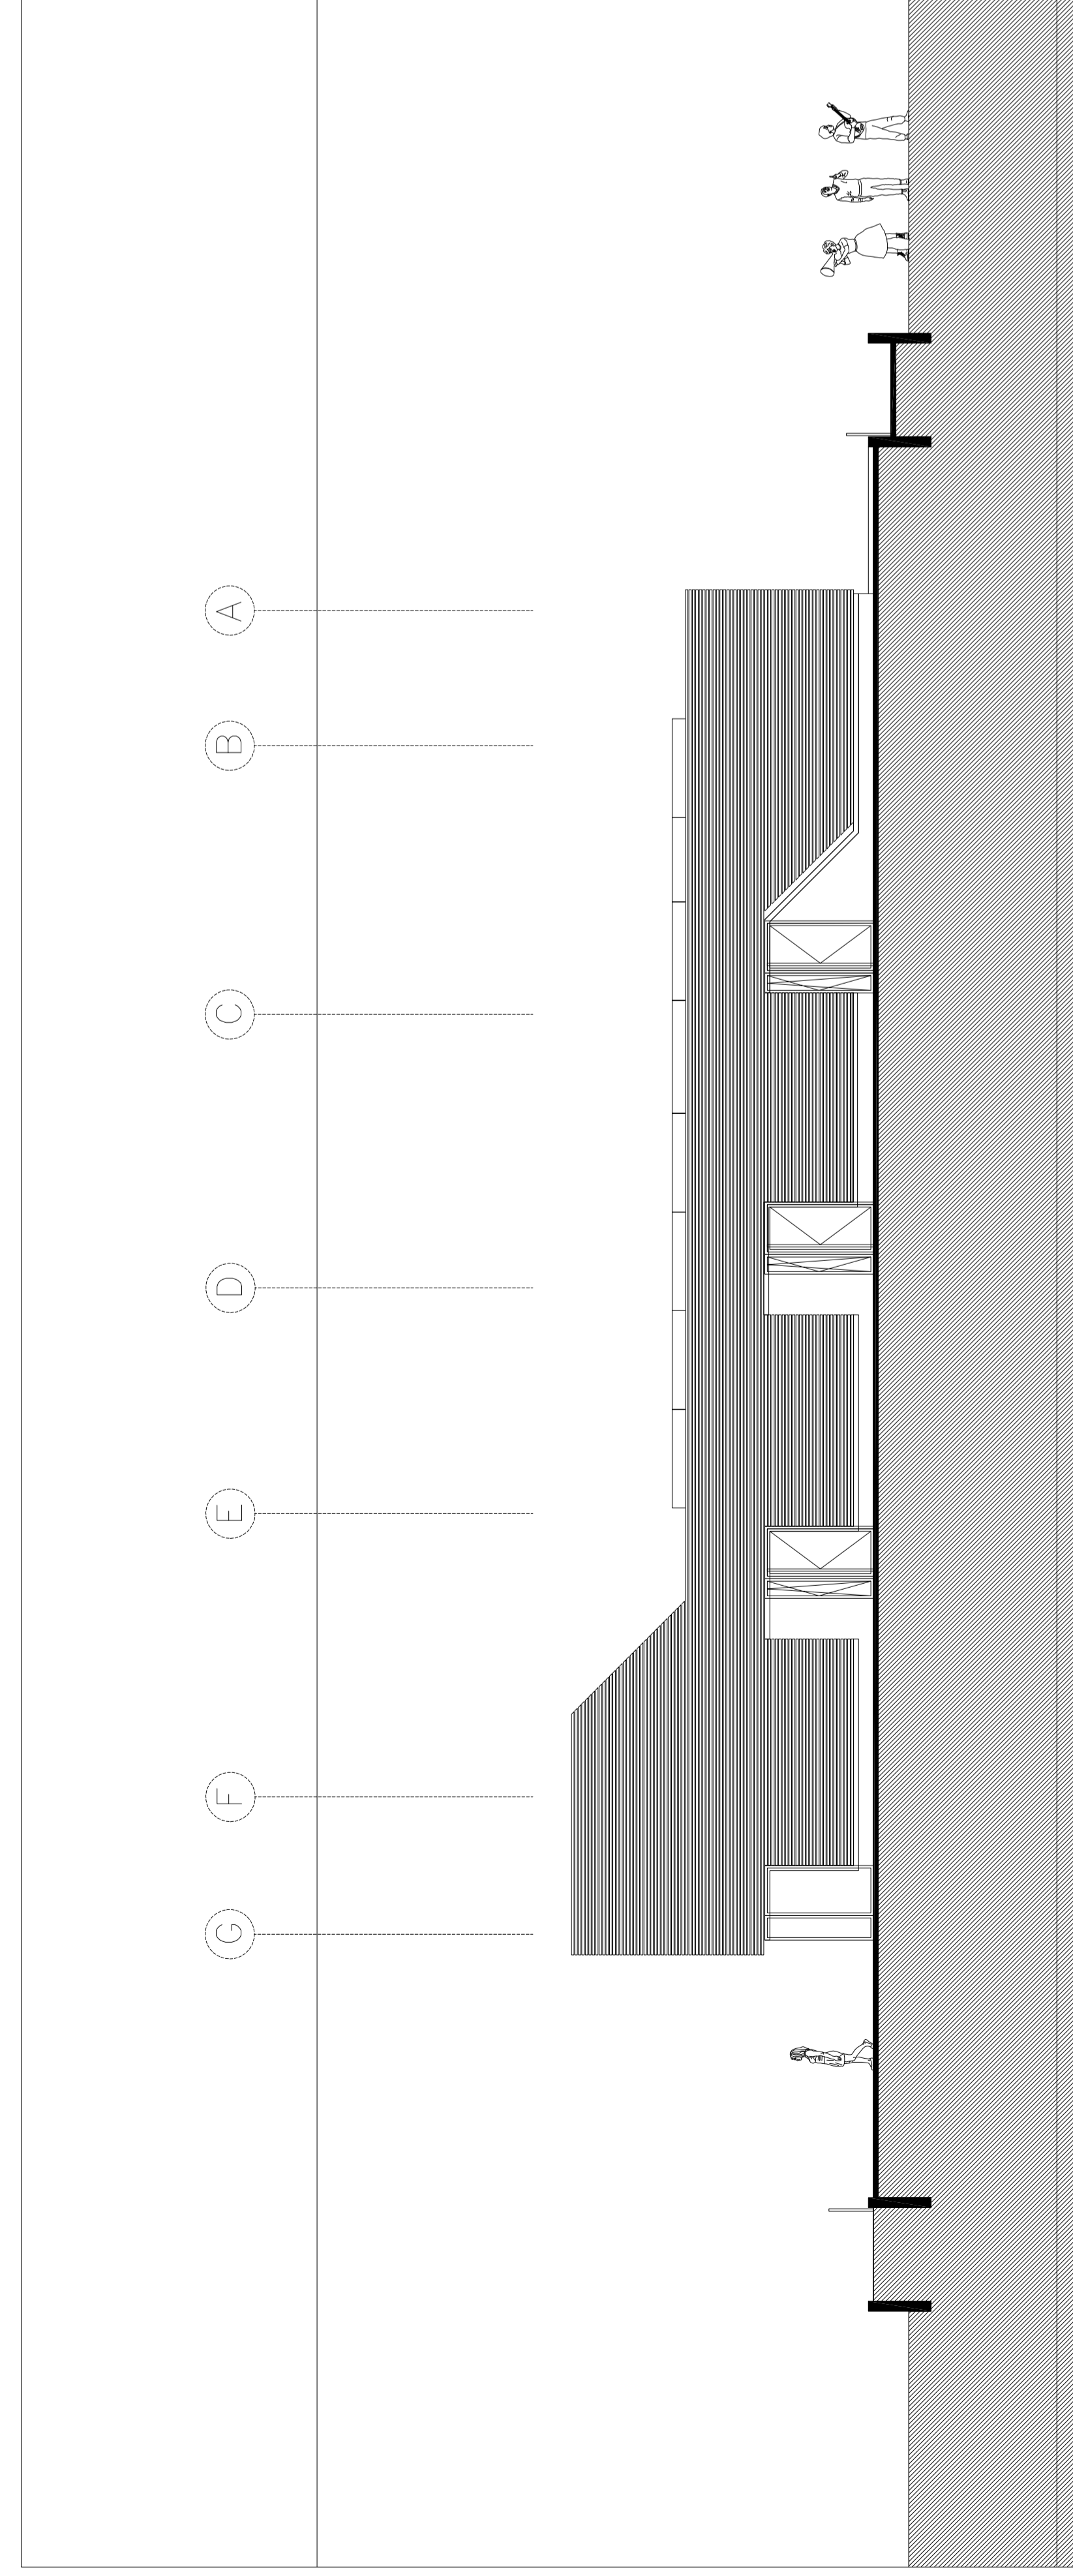


ANSICHT VON NORDEN

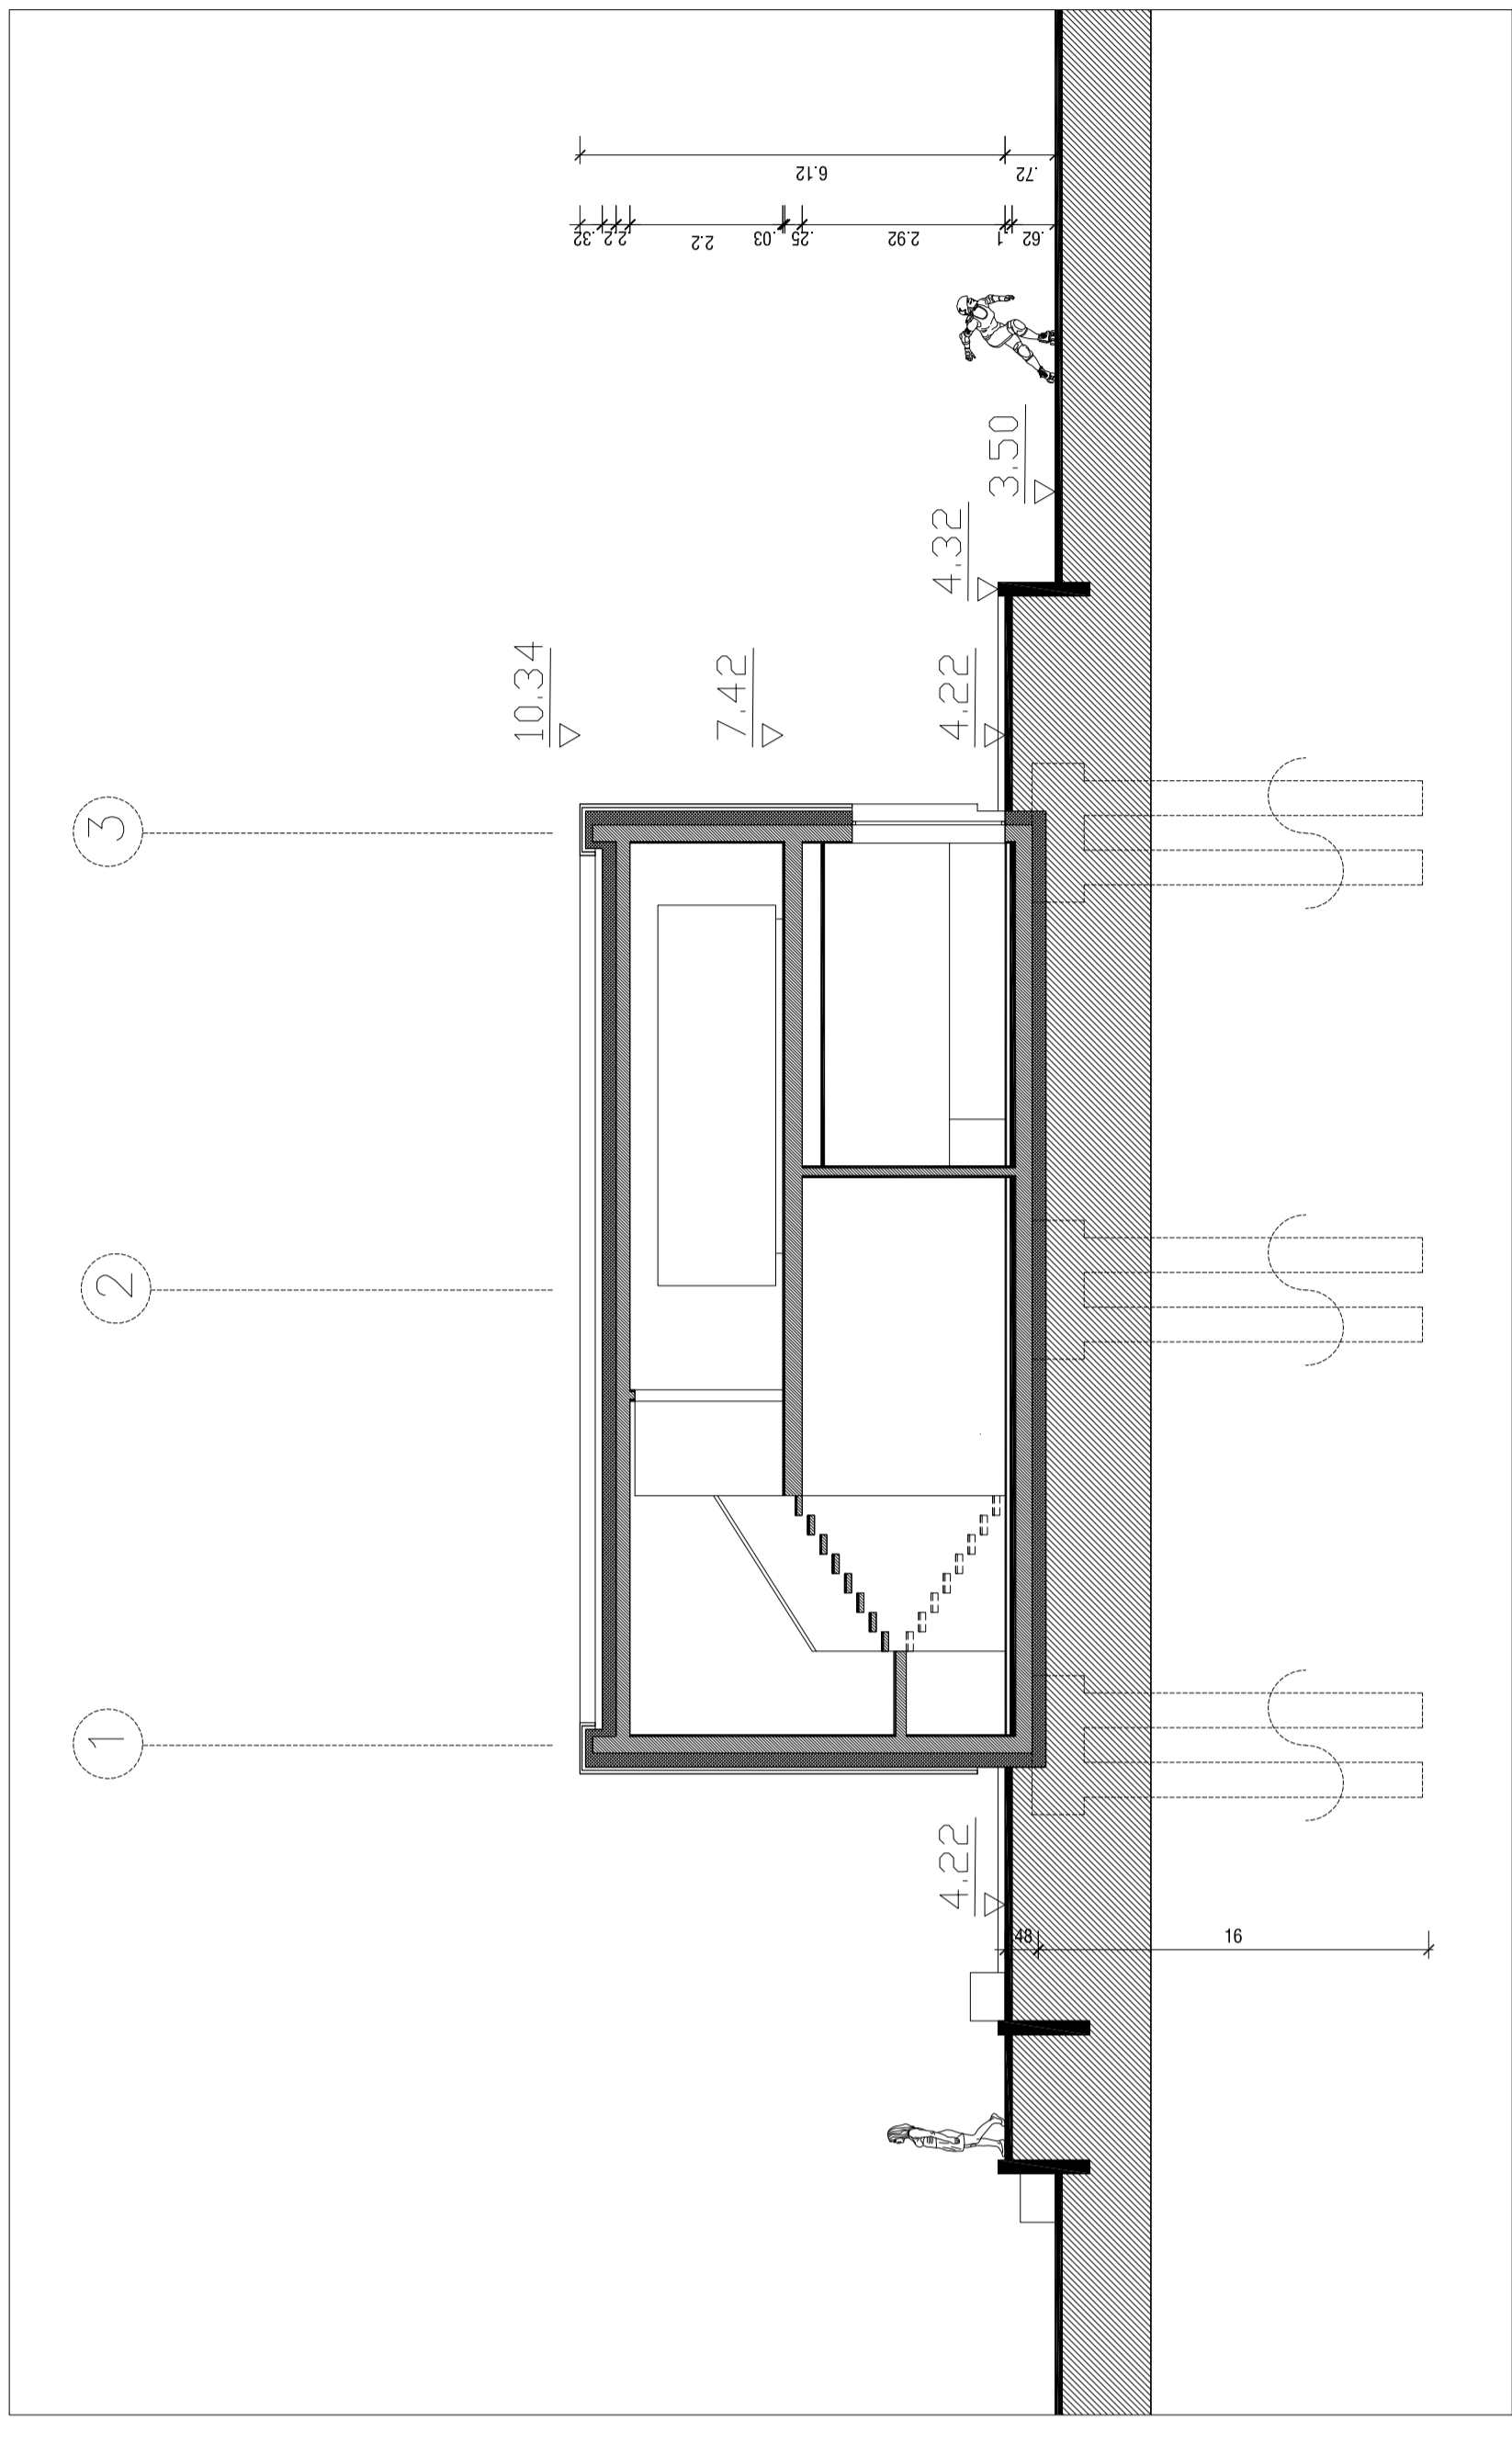

QUERSCHNITT BB

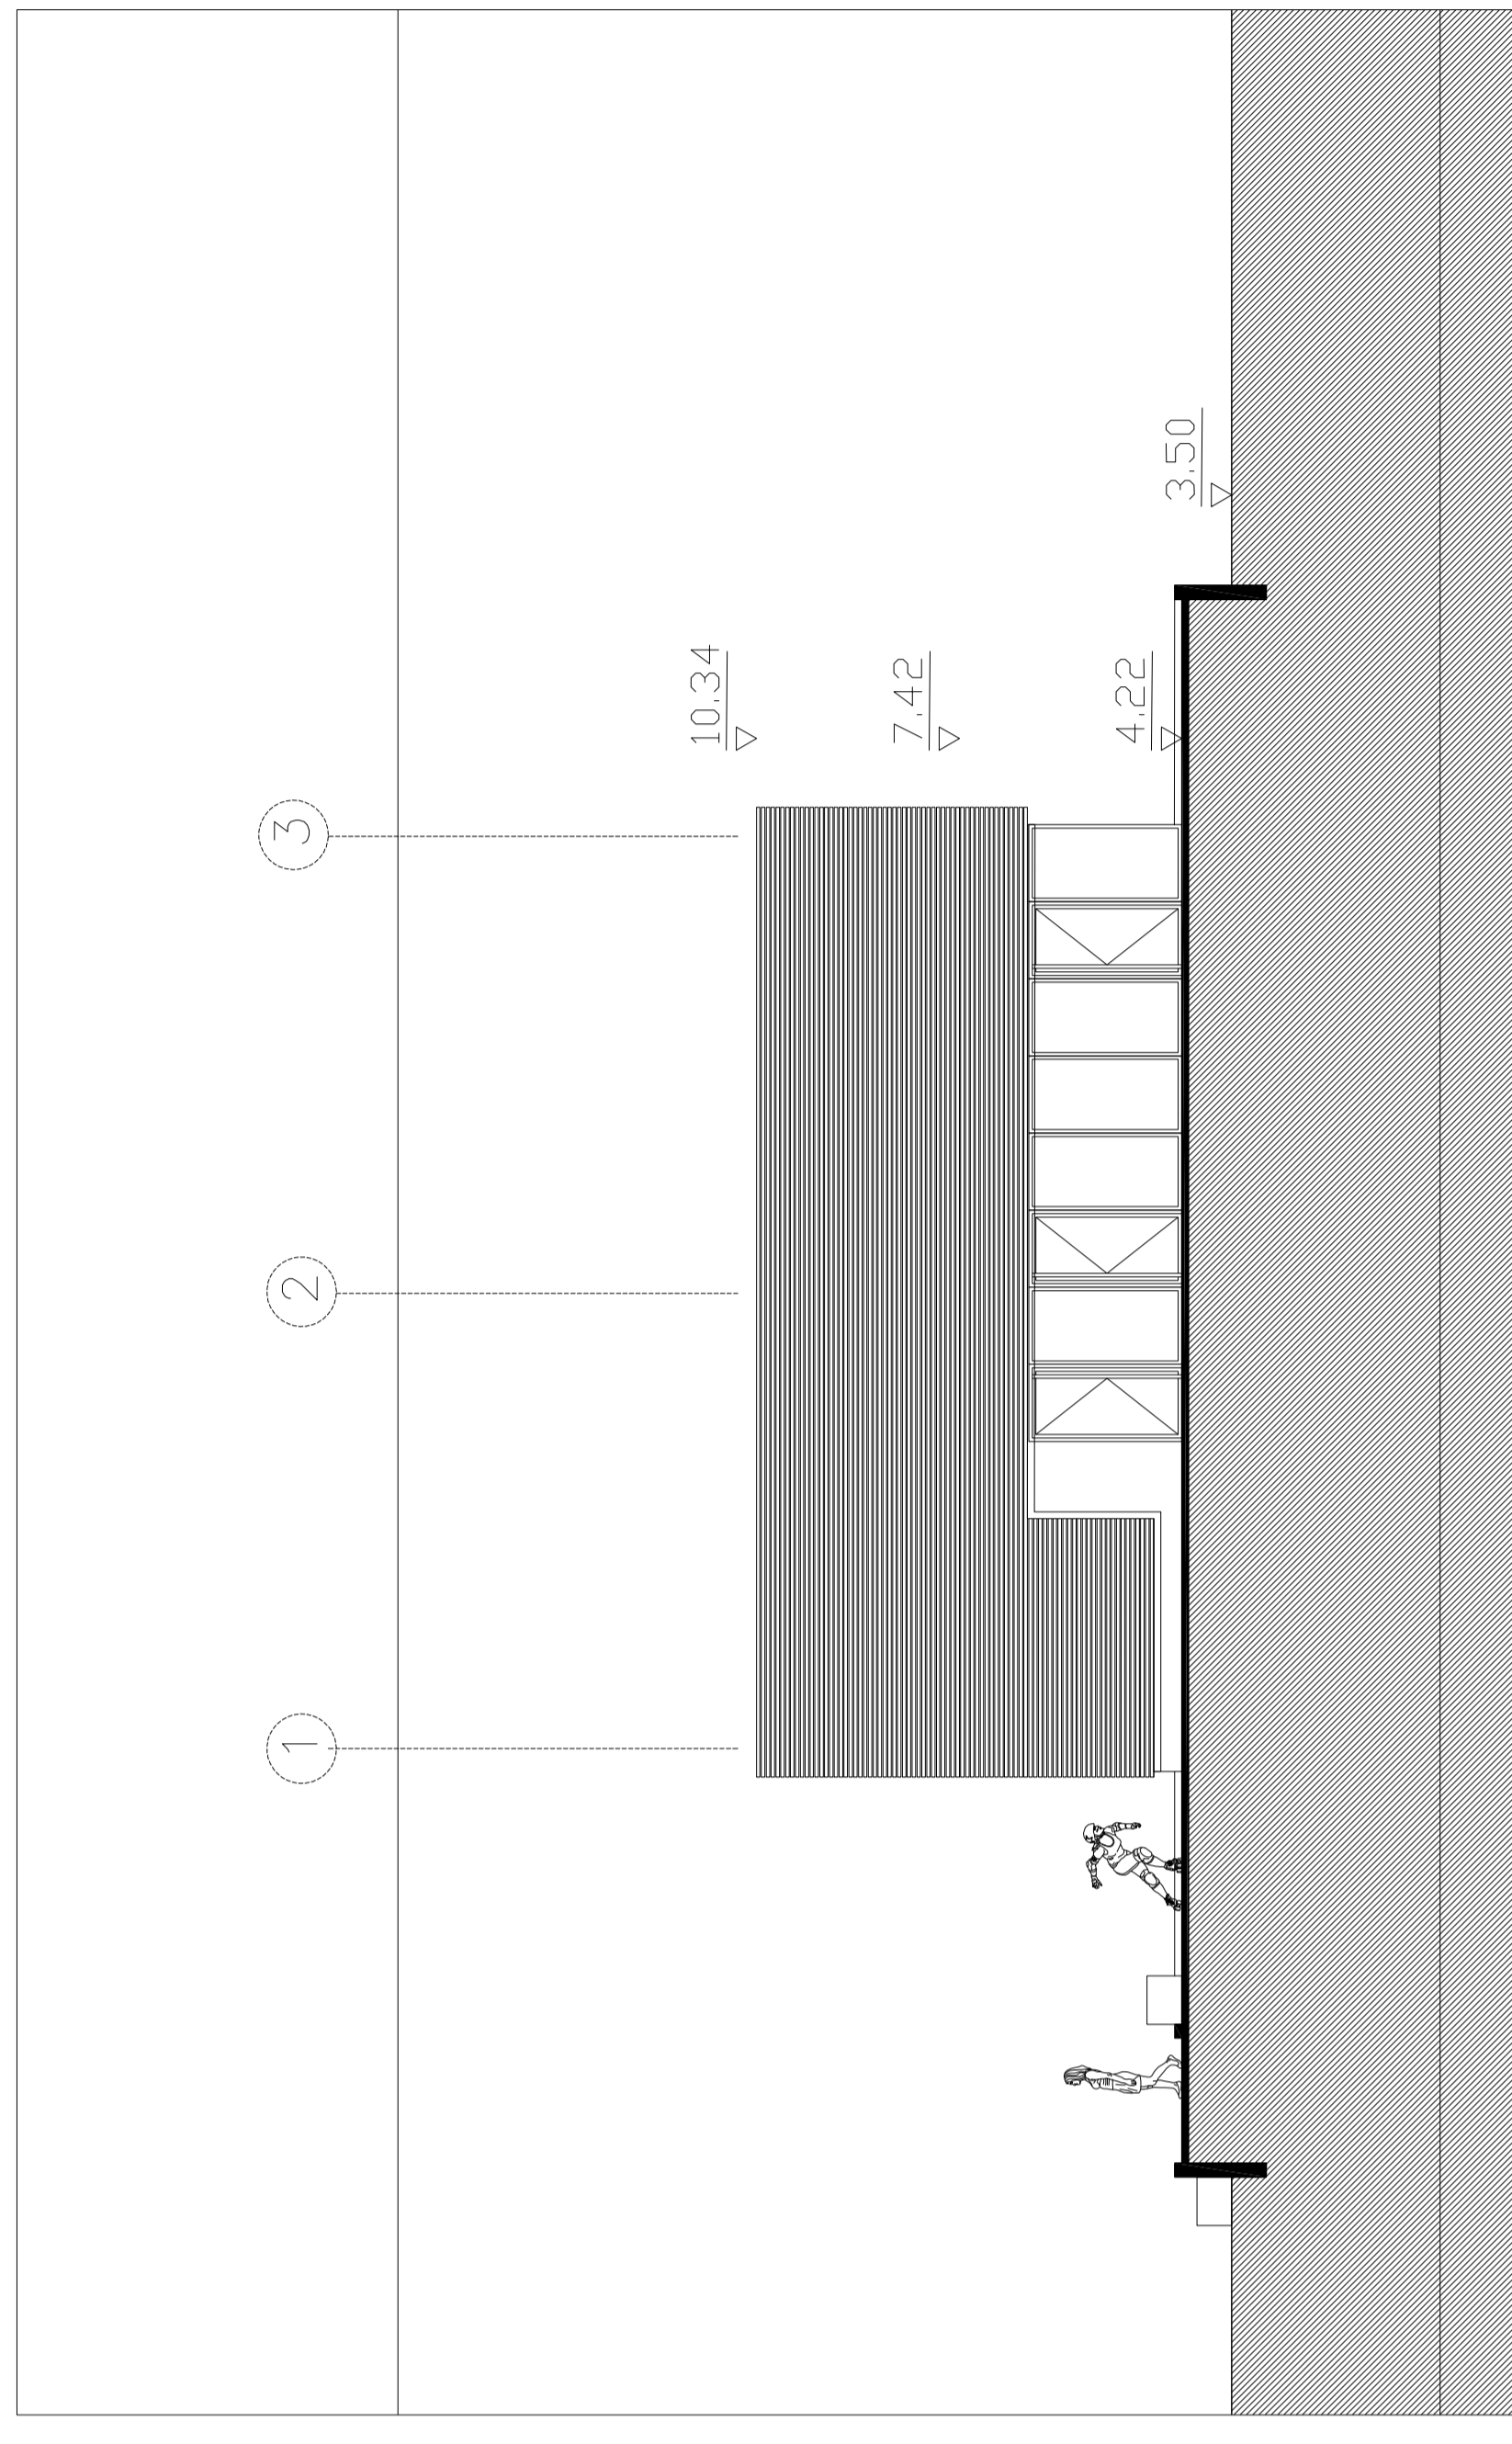

ANSICHT VON OSTEN

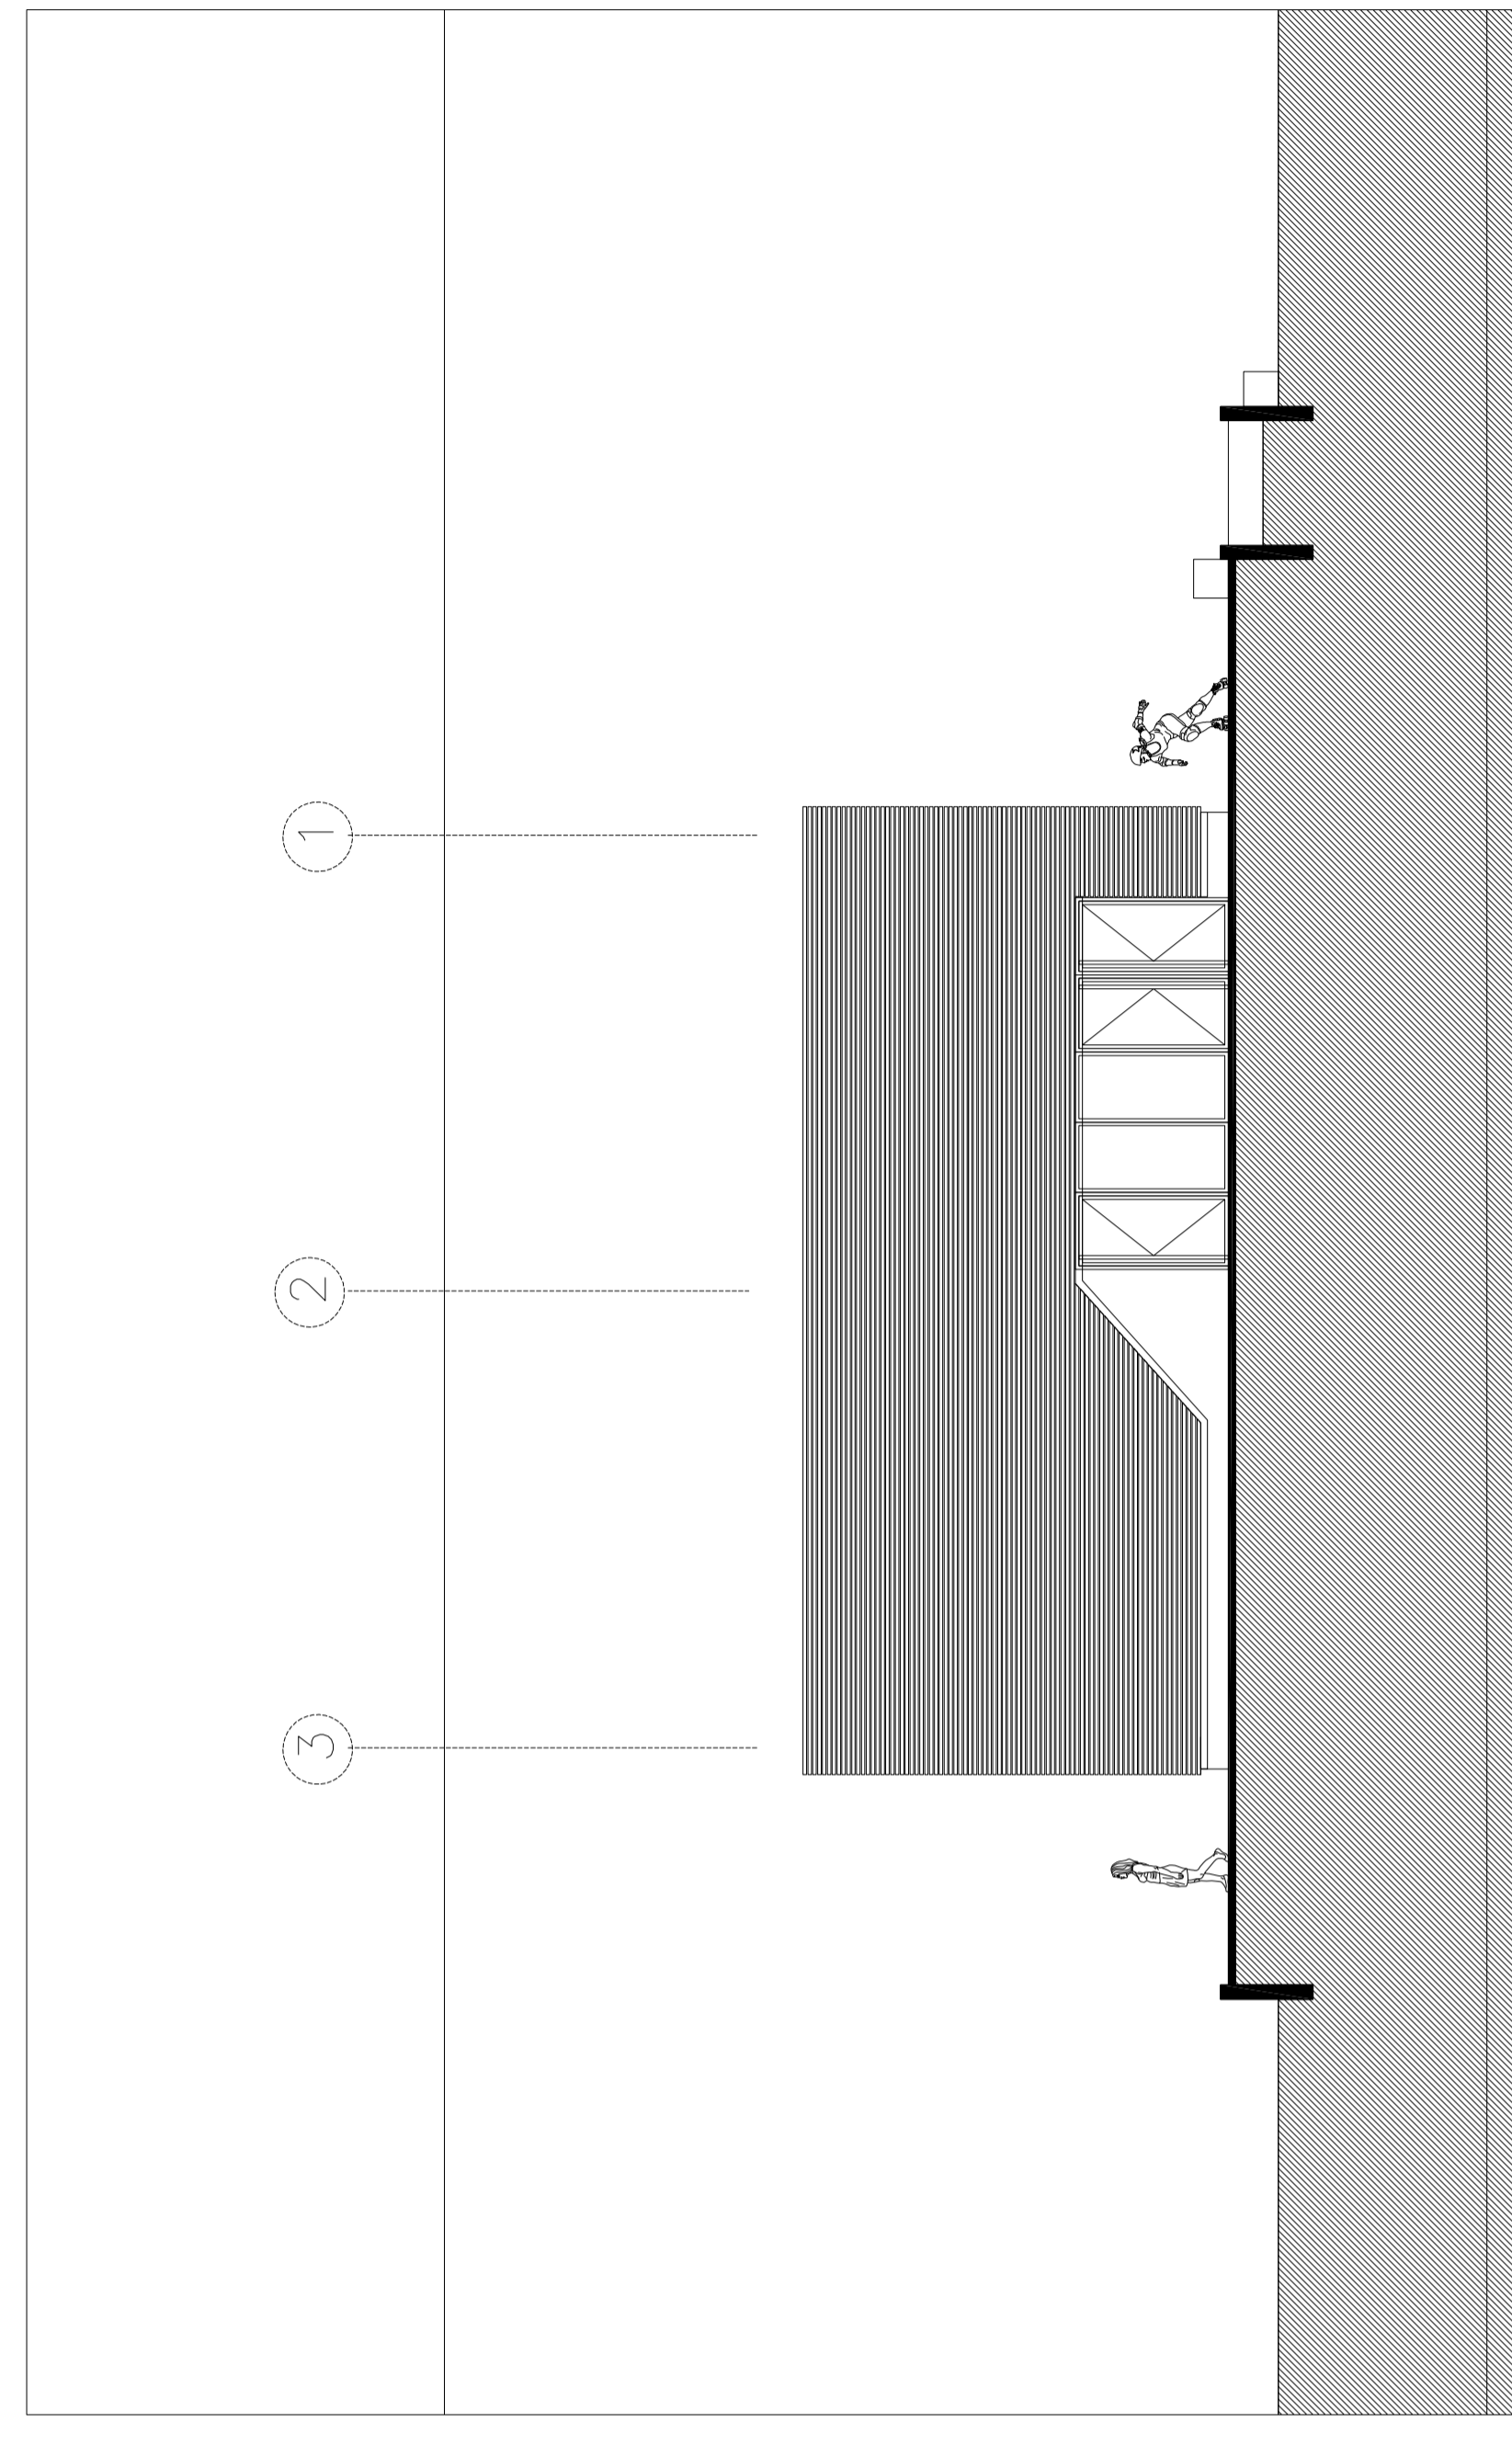

ANSICHT VON WESTEN

NO.	INHALT	DATUM
1	Deck	
2	Architect	
3	Architect	
ARCHITECT  
**Grieshop Henza Architekten Partnerschaftsgesellschaft mbH**  
 Partnergesellschaft mbH  
 Thalen Consult GmbH  
 Thalen Consult GmbH  
 BAHNER  
 GEZEICHNET  
**Kurverwaltung Nordseebad Dangast**  
 26316 Varel - Dangast

MASSSTAB  
 1:100

PROJEKT  
 Sanitärgebäude / Campingplatz Dangast

PLANKRIST:  
 ANSICHTEN / Längs- u. Querschnitt

PLANKRISTE  
 Entwurf

GEPRÜFT  
 16/10/20

PLANKRISTE  
 1902\_B3

Alle Maße sind am Bau zu prüfen!  
 Änderungen sind im Maßstab 1:100 zu machen!  
 Änderungen sind im Maßstab 1:100 zu machen!